


# PROPOSED NEW DEVELOPMENT MASTERPLAN FOR DIXIE MAYFIELD/HWY. 410 INDUSTRIAL PARK EAST CALEDON, ONTARIO

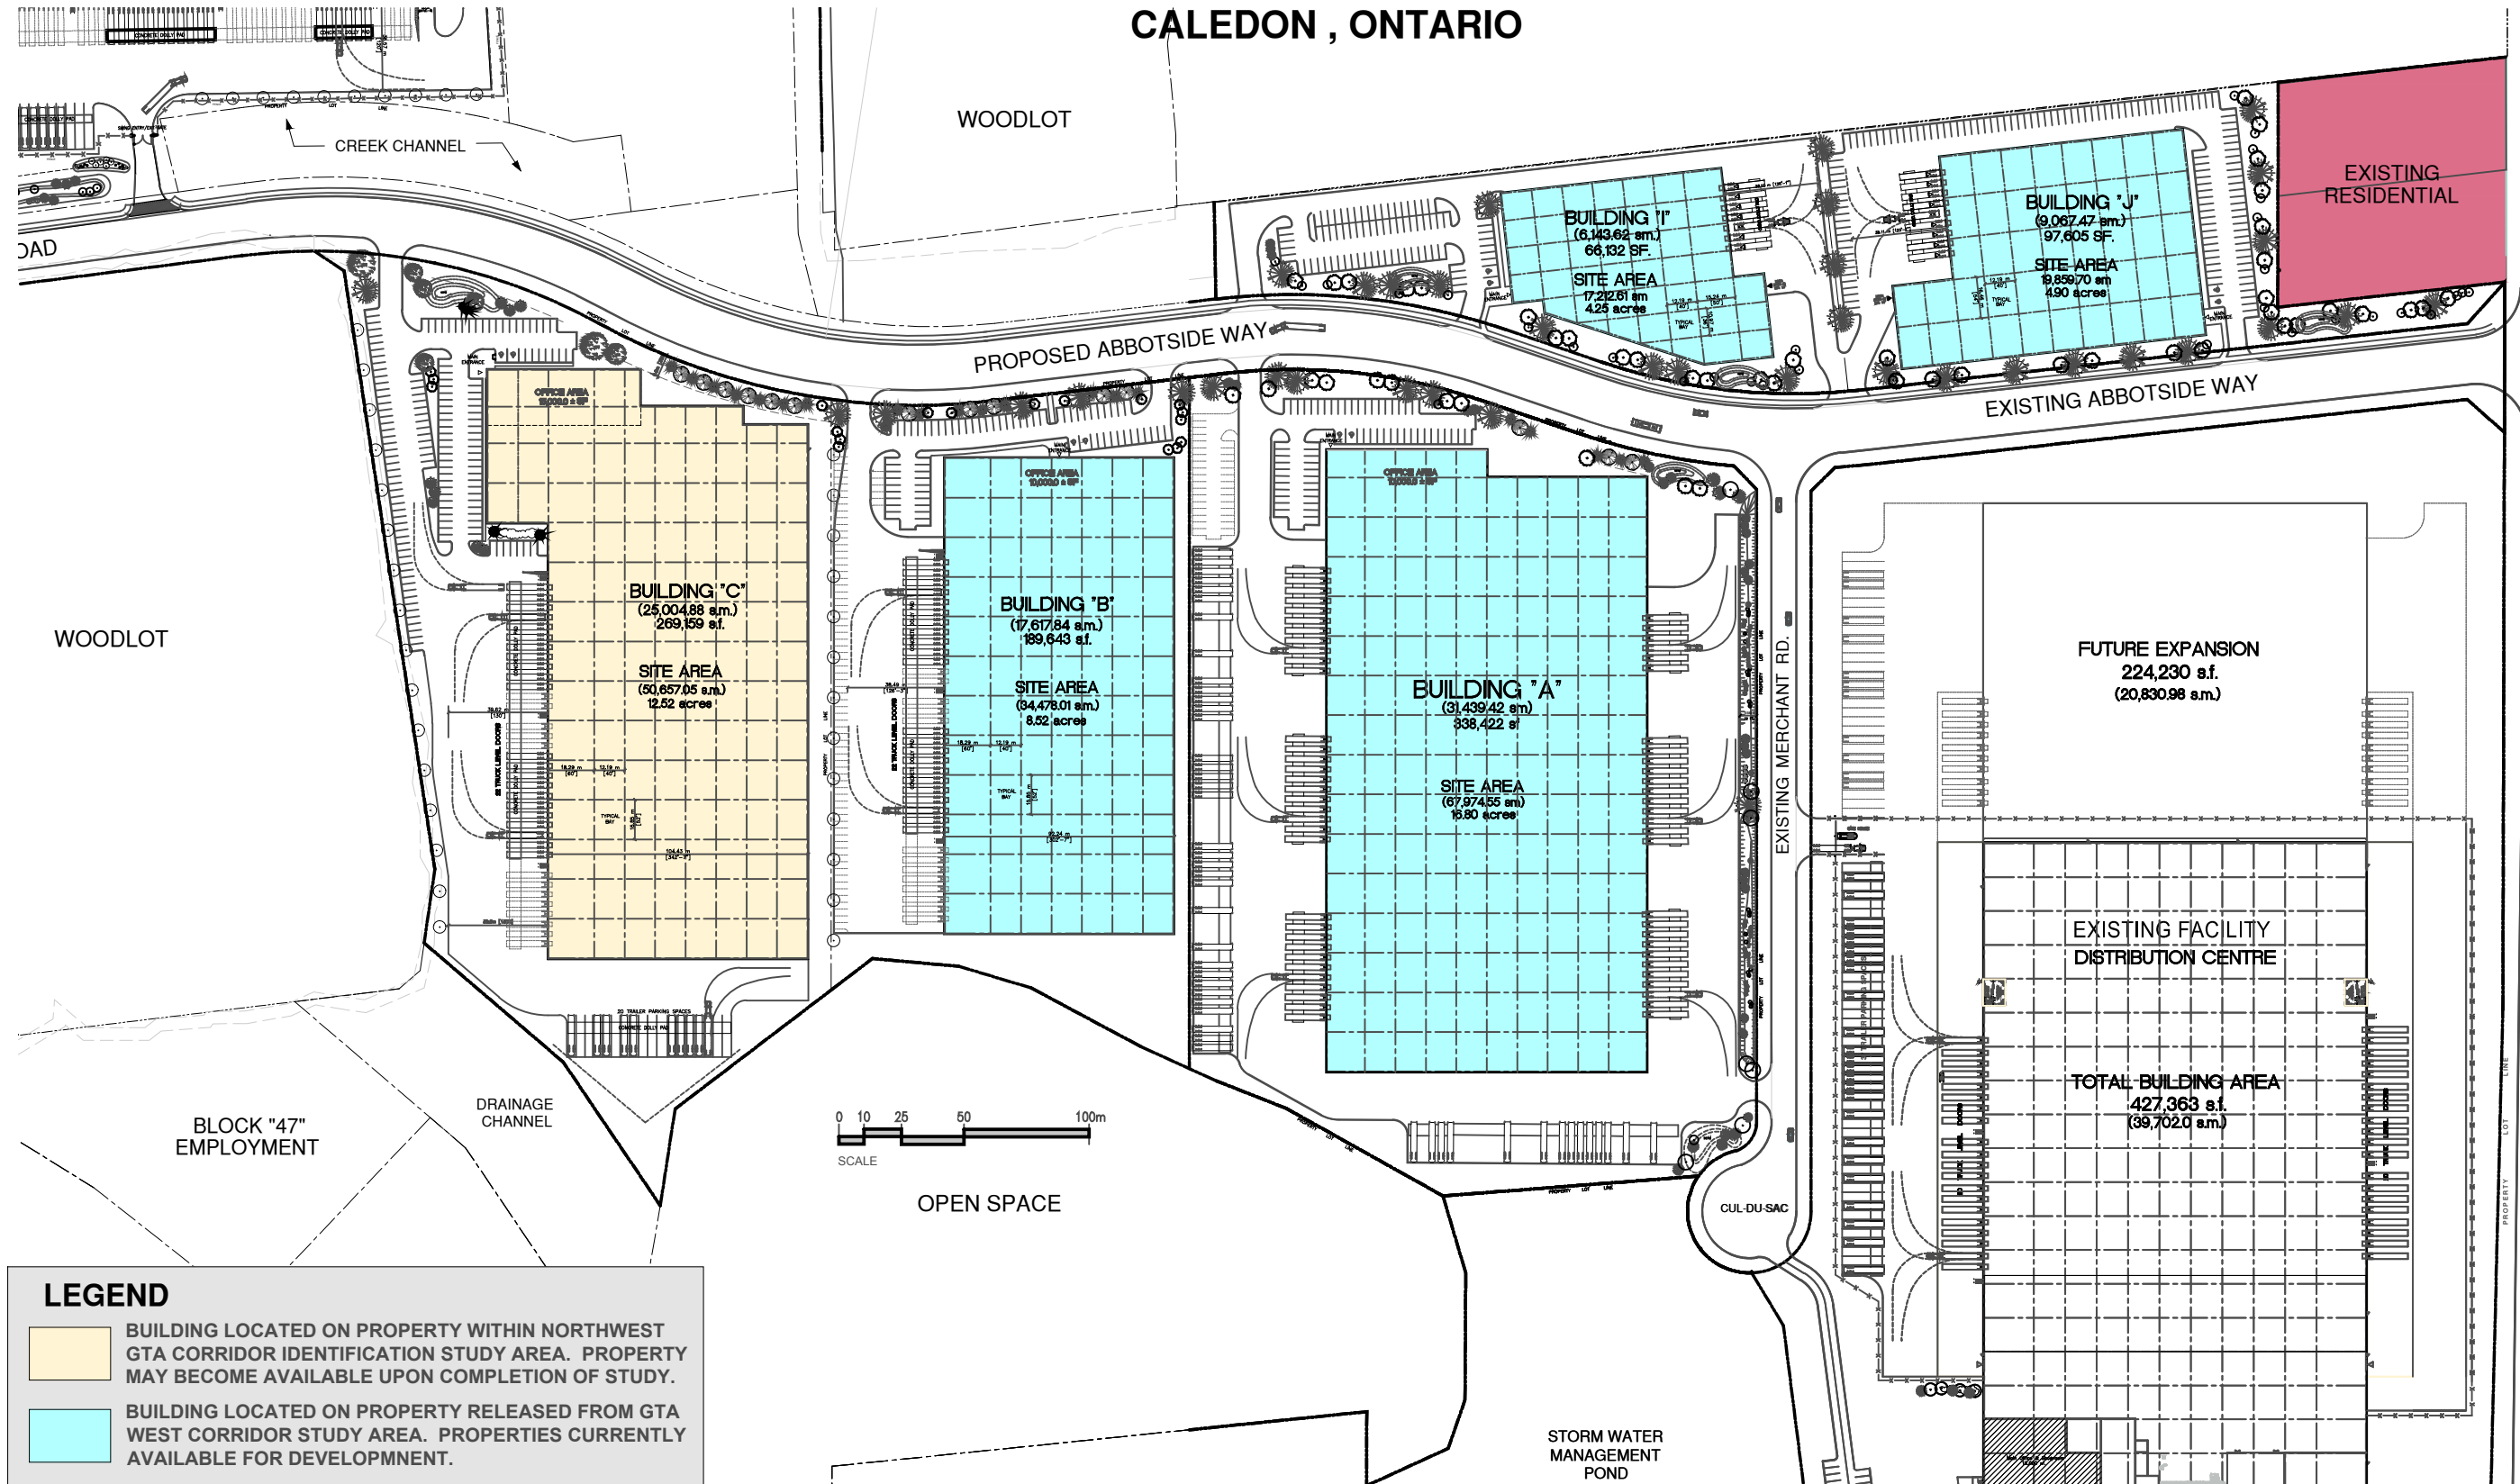

**LEGEND**


- BUILDING LOCATED ON PROPERTY WITHIN NORTHWEST GTA CORRIDOR IDENTIFICATION STUDY AREA. PROPERTY MAY BECOME AVAILABLE UPON COMPLETION OF STUDY.
- BUILDING LOCATED ON PROPERTY RELEASED FROM GTA WEST CORRIDOR STUDY AREA. PROPERTIES CURRENTLY AVAILABLE FOR DEVELOPMENT.

**AREA SUMMARY**

**BUILDING 'A' - 338,422 SF (16.80 ACRES)**  
**BUILDING 'B' - 189,643 SF ( 8.52 ACRES)**  
**BUILDING 'C' - 269,159 SF (12.52 ACRES)**

**BUILDING 'I' - 66,132 SF (4.25 ACRES)**  
**BUILDING 'J' - 97,605 SF (4.90 ACRES)**

**PRELIMINARY**

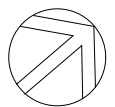

**SITE PLAN LAYOUT**  
**SCALE : AS SHOWN**